




3 Proposed Back Elevation
1/4" = 1'-0"

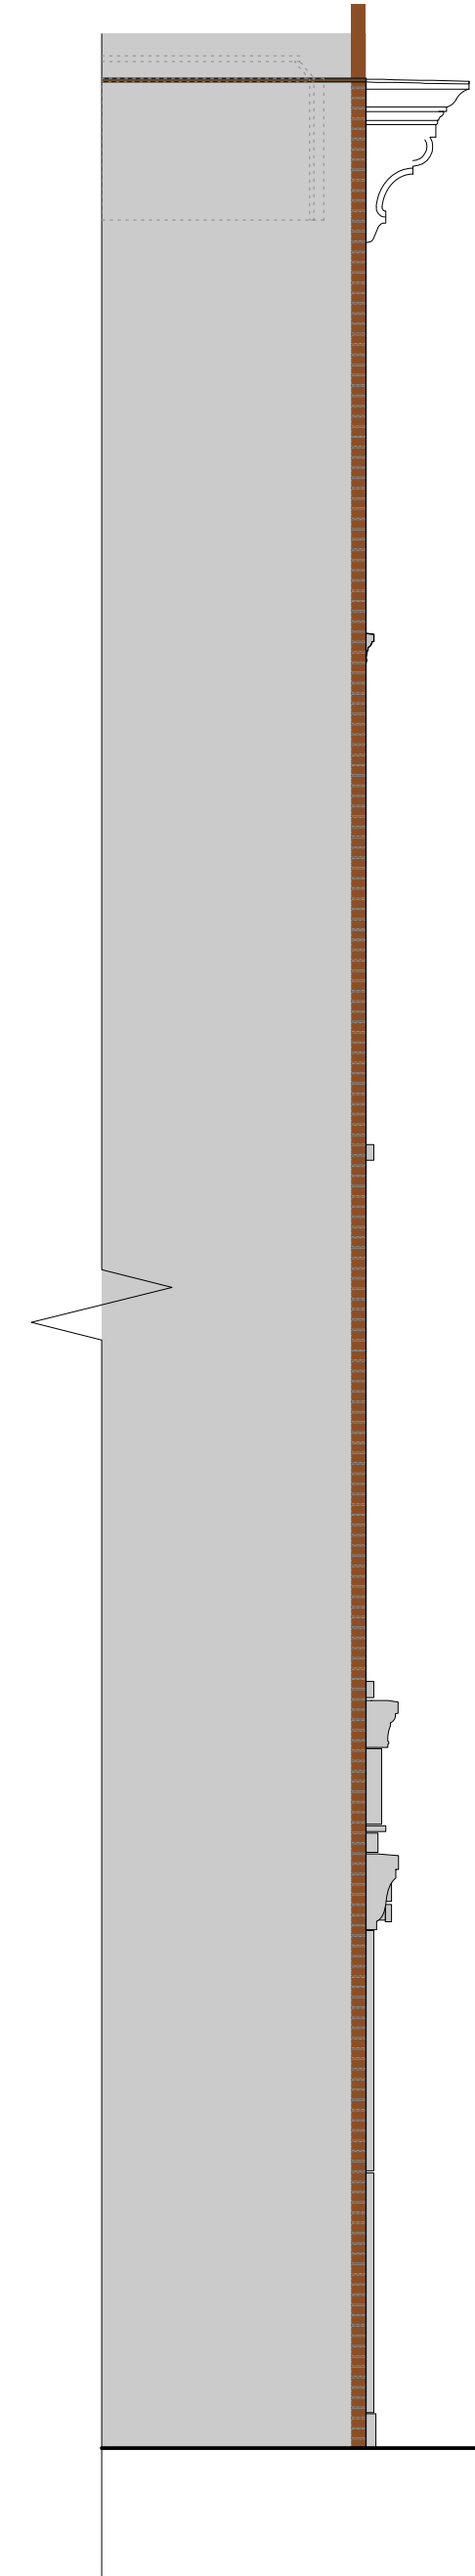

2 Proposed Side Elevation
1/4" = 1'-0"



1 Proposed Front Elevation
1/4" = 1'-0"

LINDSAY NEWMAN
ARCHITECTURE AND DESIGN

11 Park Place
New York, NY 10007
T 212 693 2900 F 212 693 2955
WWW.LNARCHITECTURE.COM INFO@LNARCHITECTURE.COM

116
Montague Street
Brooklyn, NY 11201

Issued for Construction

rev	date	description

drawn by: -
date: 02.08.2008
scale: 1/4" = 1'-0"

Exterior Elevations

A-200